



A1 1:100  
1m  
5m  
10m

© Copyright CR&A Limited  
**NOTES**  
Do not scale this drawing.  
All dimensions to be checked and verified on site.  
This drawing is to be read in conjunction with all other relevant drawings and specifications.  
Any discrepancies in the drawings are to be reported immediately to Christopher Rodgers.  
This drawing is not to be used for construction or sales purposes unless marked 'issued for construction'.  
Dimensions and area schedules are subject to change.

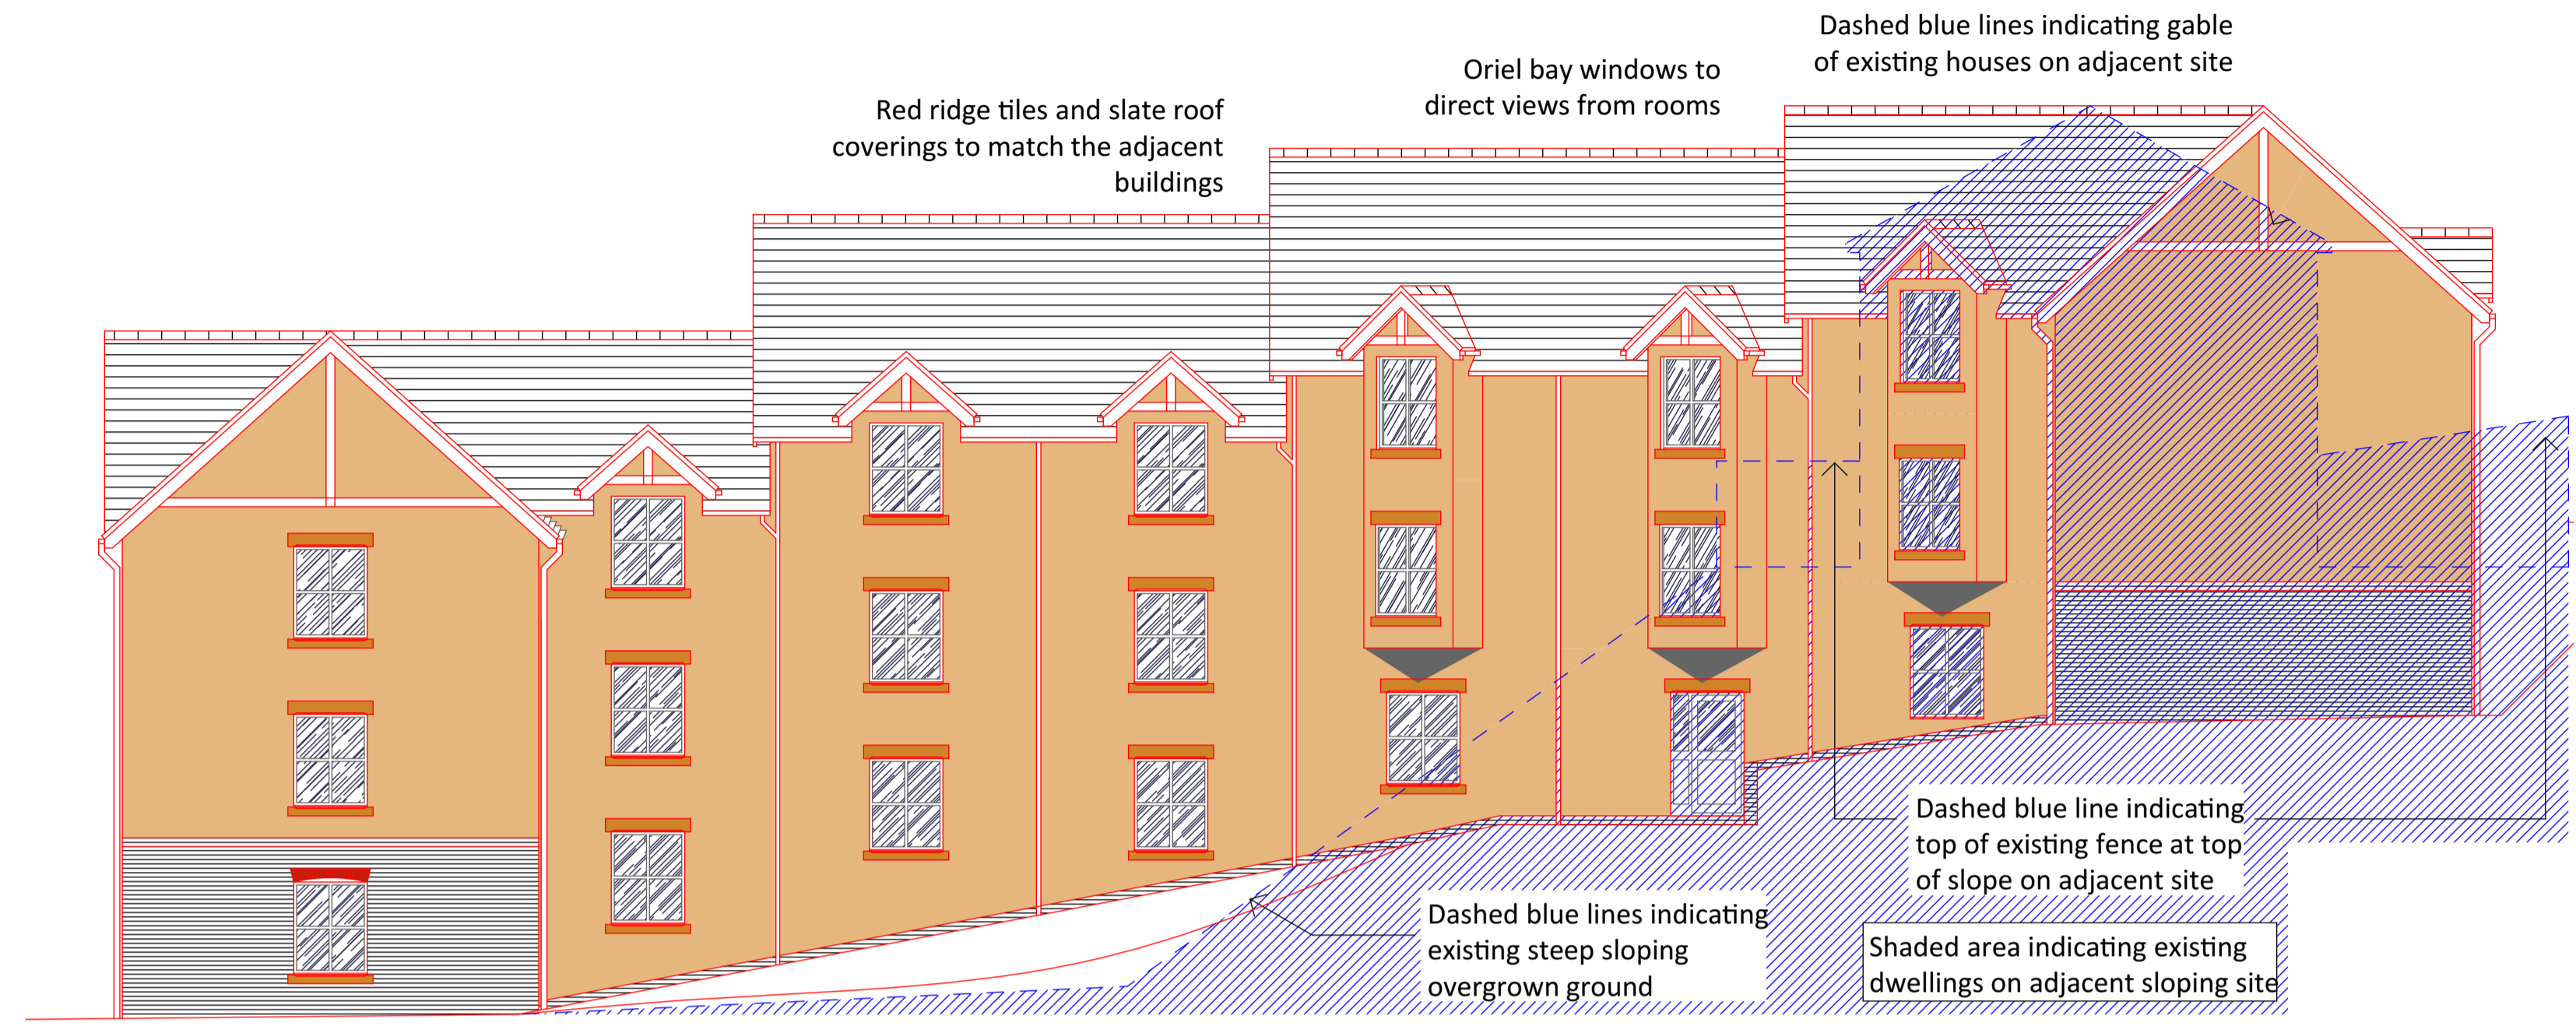

ELEVATION D - PROPOSED REAR ELEVATION

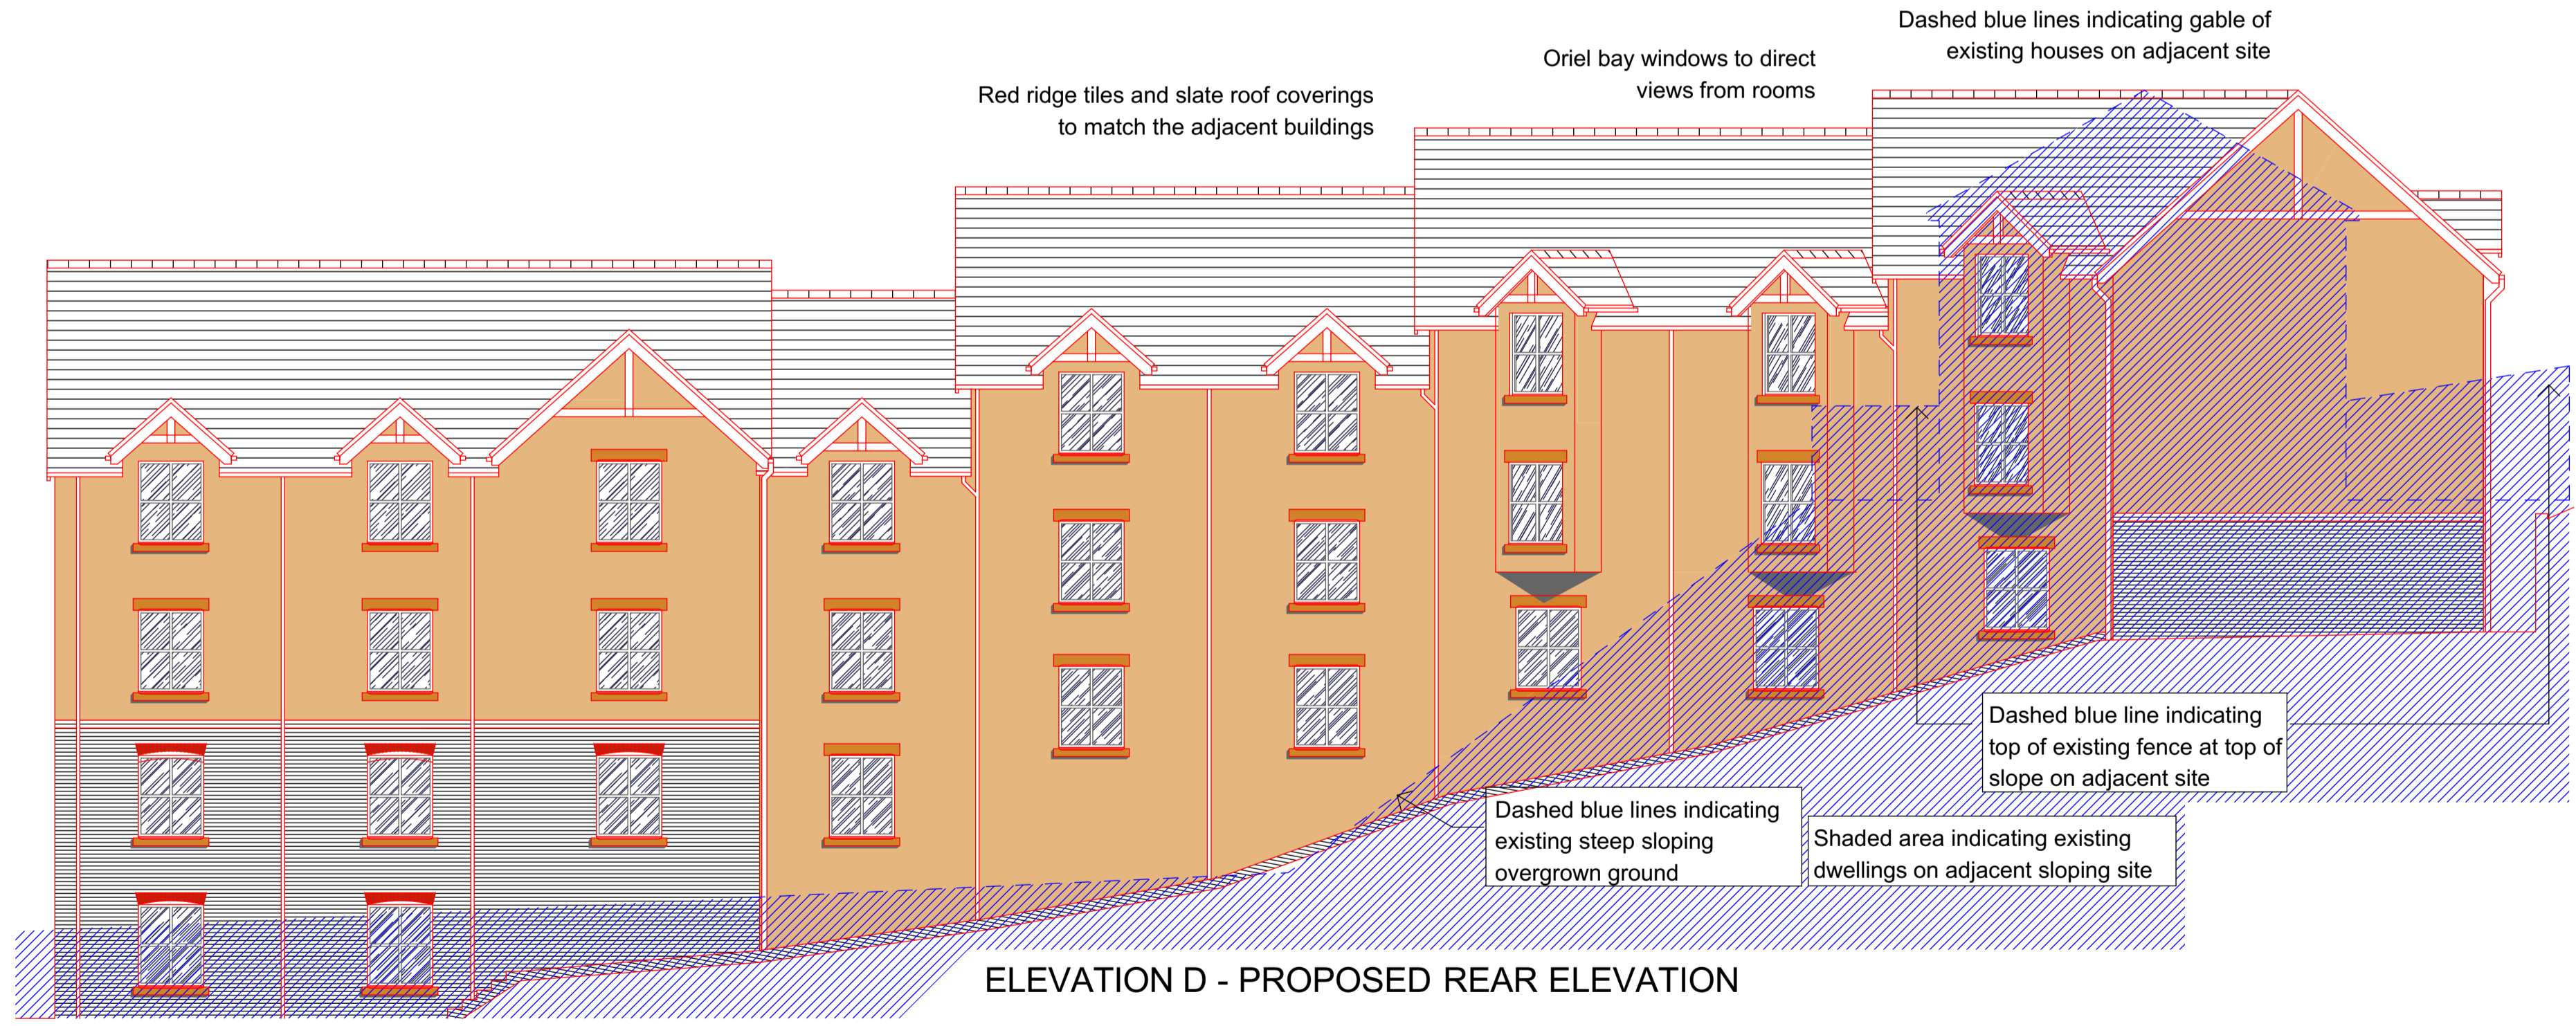

ELEVATION D - PROPOSED REAR ELEVATION

**MATERIALS KEY**

	Slate roof coverings
	red ridge tiles
	Through colour render
	Artstone band course, window surrounds and features
	Low level facing brickwork

Rev	By	Date	Description
P1	MH	Jan 15	Preliminary design
P2	MH	Jan 15	Design development
P3	MH	Feb 15	Design development
P4	MH	Feb 15	Elevations and outline of existing houses added
P5	MH	Mar 15	Revisions following Pre-application enquiry consultations with the planning officer
#	MH	May 15	Amendments to Planning Officer comments; Planning application submission
A	MH	Jul 15	Gable introduced to Elevation C and windows repositioned to suit in accordance with Planning Officers comments and letter dated 06.07.15.
C	MH	Aug 16	Addition of self-contained apartments. Extent of the building
MH		Sep 16	Comparison of proposed elevations.

Client: Kingscrown Properties Limited  
Project: Proposed Student Accommodation at Euston road, Bangor Gwynedd, LL57 2YP

Drawing: Comparison of Proposed Elevations		
Project No:	Drawing No:	Revision:
1109	12	
Issue: PLANNING APPLICATION		
Scale: 1:100 @ A1; 1:200 @ A3	Drawn: MH	Checked: CR
Date: January 2015		

**CHRISTOPHER RODGERS**  
Project Management • Architecture • Quantity Surveying  
CR&A Limited, Suite A9, Allied Business Centre  
Potter Place, Skelmersdale, WN8 9PW  
Tel: 07710 560133  
e-mail: c.rodgers@christopherrodgers.co.uk  
CR&A Limited Registered in England and Wales No. 7070122