


Note: This is a colour drawing, in order to ensure any subsequent reproduction is viewed correctly it is to be re-printed in full colour

REVISIONS		
A	APARTMENT NUMBERS ADDED IN ACCORDANCE WITH CLIENT'S REQUEST	23/02/18 DH AS
B	UNIT TYPES ADDED	09/05/18 DH SJ

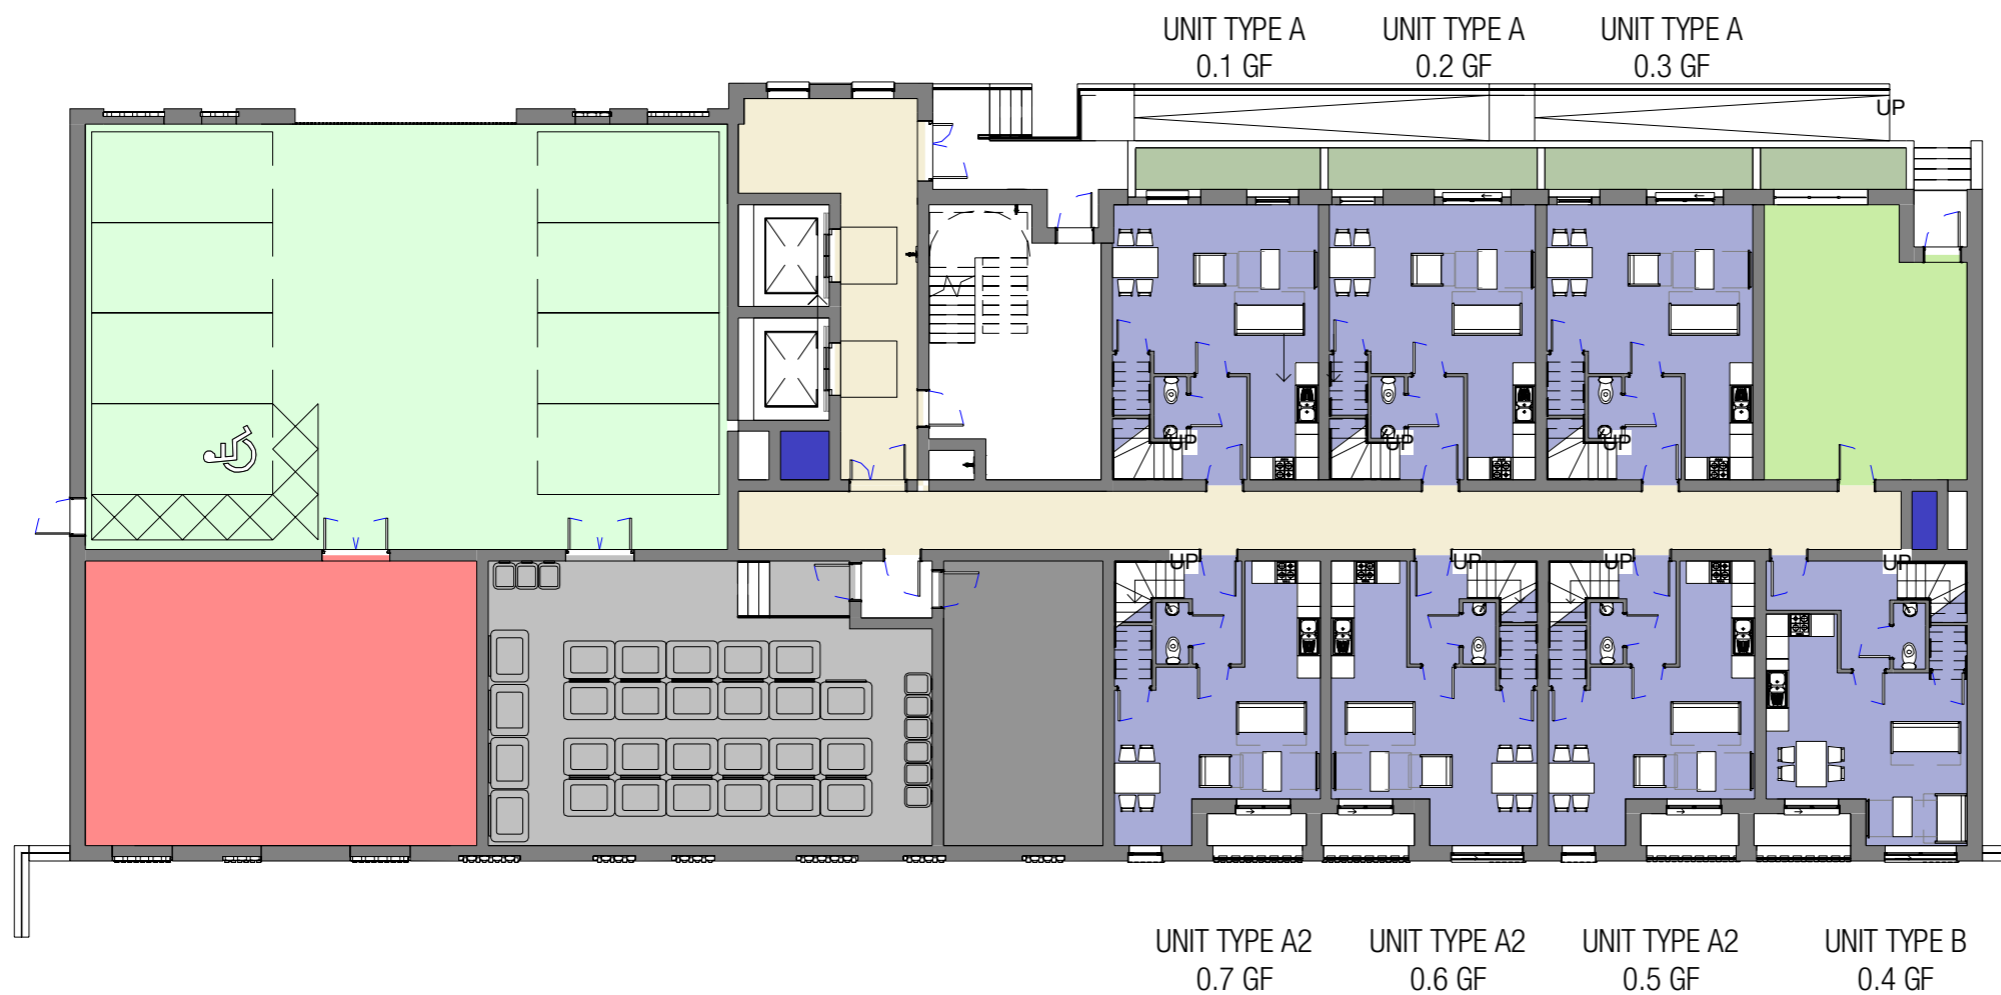

- KEY**
- CORRIDOR
  - BIN STORE
  - CYCLE STORE
  - PLANT ROOM
  - 2 BEDROOM DUPLEX
  - PARKING
  - GYM
  - SMOKE SHAFT

**FOR MARKETING**

**DLA ARCHITECTURE**  
[www.dla-architecture.co.uk](http://www.dla-architecture.co.uk)  
 Pearl Assurance House | 23 Princess Street  
**MANCHESTER** | M2 4ER  
 T : 0161 834 4550 E : info@dl-architecture.co.uk

**PROJECT**  
 WORRALL STREET, SALFORD

**TITLE**  
 BLOCK C  
 GROUND FLOOR PLAN

**SCALE** 1 : 200 @ A3      **DATE** 02/14/18

**DRAWN** DH      **REVIEWED** SJ

**DRAWING NO** 2016-187\_C280      **REVISION** B

**FILE PATH**  
 BM 301-Worrall Street 2016-187\_C280-01-Block C.rvt