




General Notes

All site dimensions shall be verified by the Contractor on site prior to commencing any works.


Do not scale from this drawing.

Only work to written dimensions.

This drawing is the property of Fletcher-Rae (UK) Limited (t/a Fletcher-Rae) and copyright is reserved by them. The drawing is not to be copied or disclosed by or to any unauthorised persons without the prior written consent of Fletcher-Rae (UK) Limited.

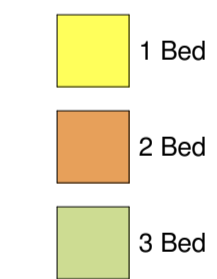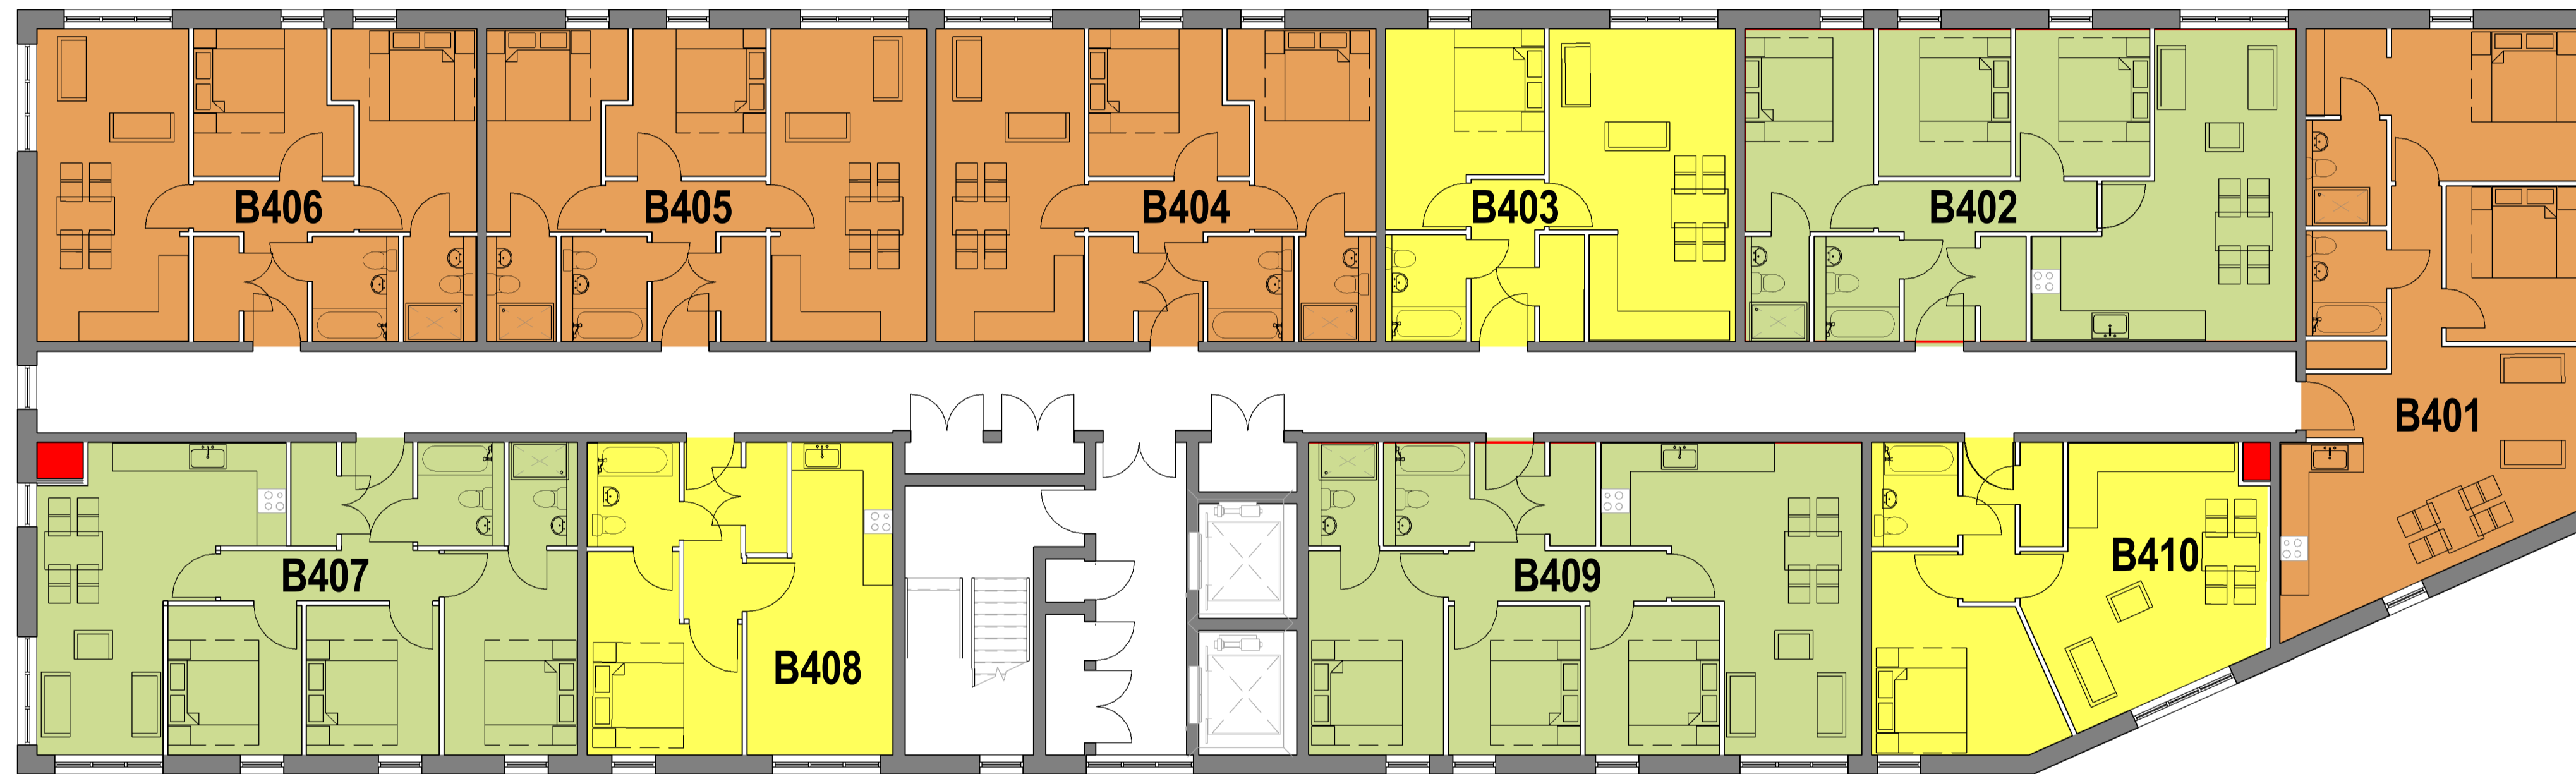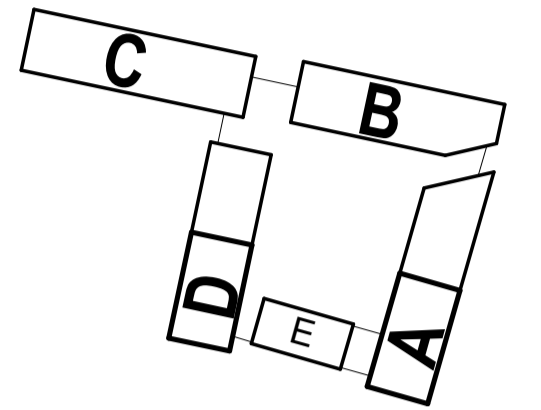

1 Block B - Fourth Floor
1 : 100

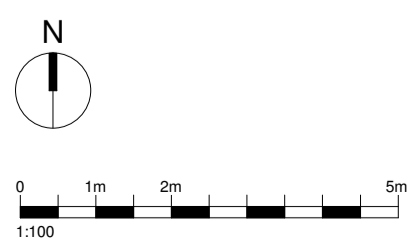

Revision:

Scale 1 : 100 @ A1
Status Information
Drawn By DP
Checked By JSC
Date 09/12/17

Client:

Regent Plaza Ltd
Project:
Regent Plaza.

Sheet Name:
Block B - Fourth Floor

Drawing Number: 17025_CO-015 Revision:

fletcher|rae
Architects | Master Planners | Designers
Hill Quays, 5 Jordan Street, Manchester, M15 4PY

t +44 (0) 161 242 1140
f +44 (0) 161 242 1141
w www.fletcher-rae.com
e info@fletcher-rae.com