




**General Notes**

All site dimensions shall be verified by the Contractor on site prior to commencing any works.


Do not scale from this drawing.

Only work to written dimensions.

This drawing is the property of Fletcher-Rae (UK) Limited (t/a Fletcher-Rae) and copyright is reserved by them. The drawing is not to be copied or disclosed by or to any unauthorised persons without the prior written consent of Fletcher-Rae (UK) Limited.

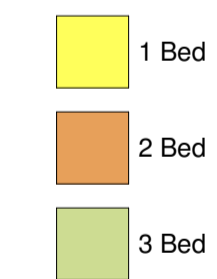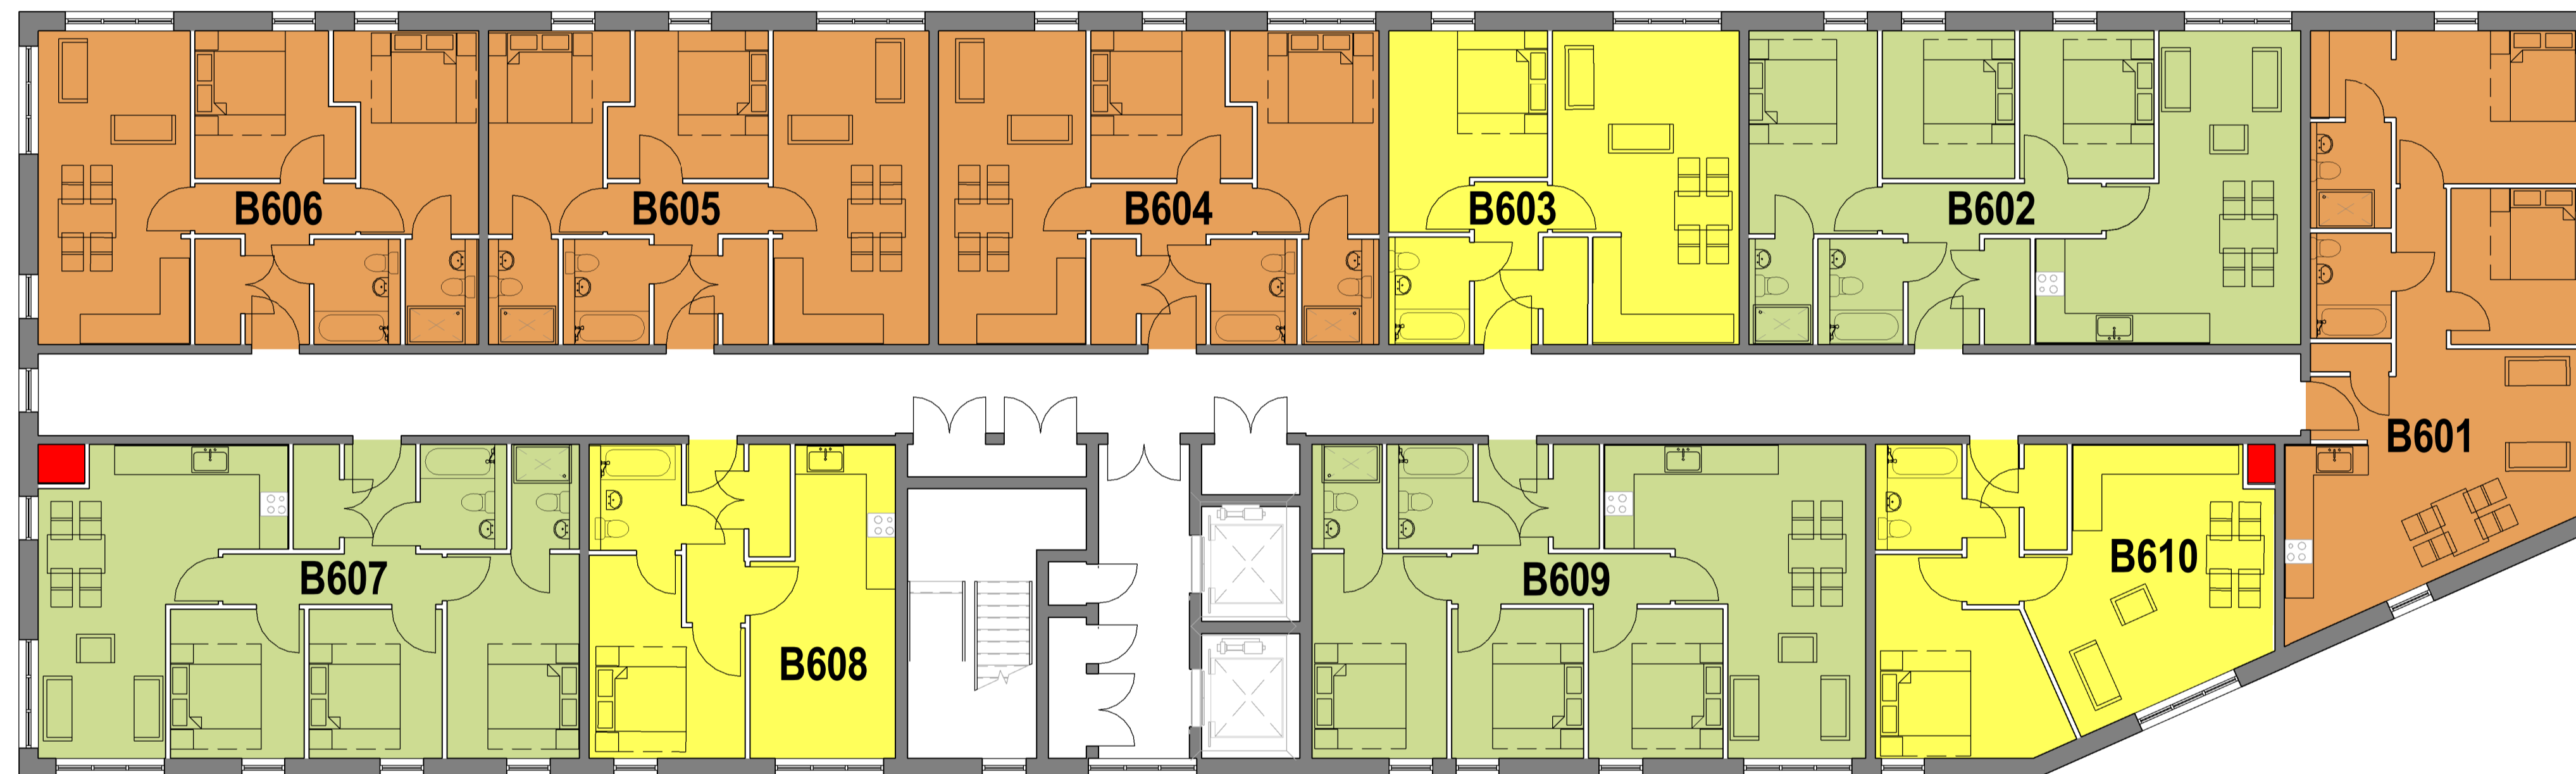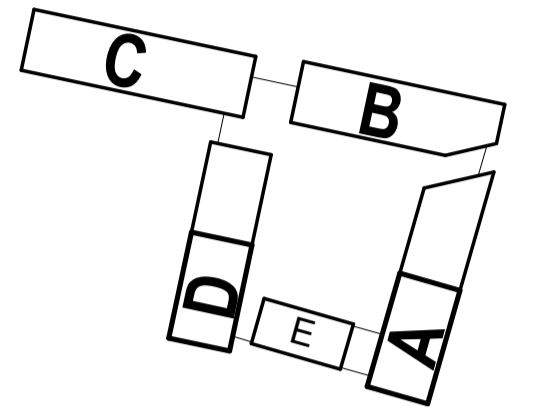

**1 Block B - Sixth Floor**  
1 : 100

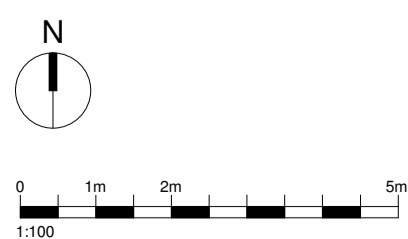

Revision:

Scale 1 : 100 @ A1  
Status Information  
Drawn By DP  
Checked By JSC  
Date 09/12/17

Client:

**Regent Plaza Ltd**  
Project:  
**Regent Plaza.**

Sheet Name:  
**Block B - Sixth Floor**

Drawing Number: 17025\_CO-017 Revision:

**fletcher|rae**  
Architects | Master Planners | Designers  
Hill Quays, 5 Jordan Street, Manchester, M15 4PY

t +44 (0) 161 242 1140  
f +44 (0) 161 242 1141  
w www.fletcher-rae.com  
e info@fletcher-rae.com