

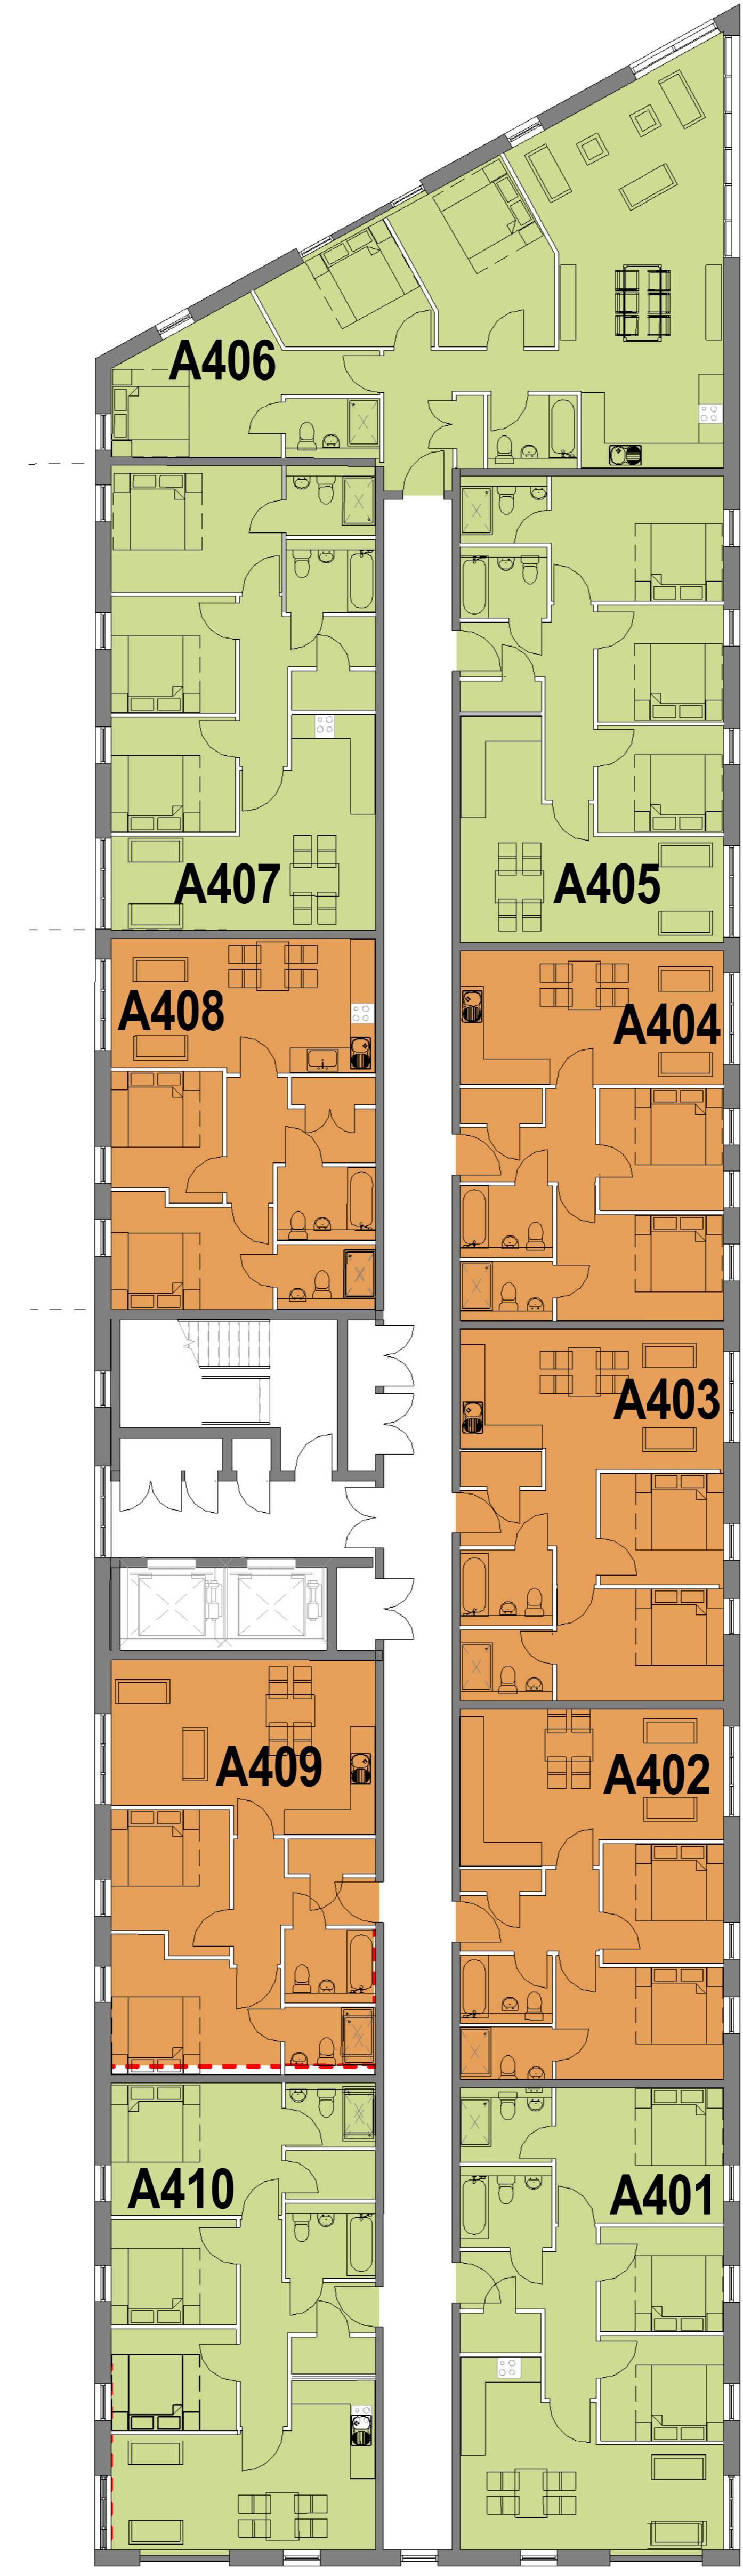


**General Notes**  
 All site dimensions shall be verified by the Contractor on site prior to commencing any works.  
 Do not scale from this drawing.  
 Only work to written dimensions.  
 This drawing is the property of Fletcher-Rae (UK) Limited (f/a Fletcher-Rae) and copyright is reserved by them. The drawing is not to be copied or disclosed by or to any unauthorised persons without the prior written consent of Fletcher-Rae (UK) Limited.

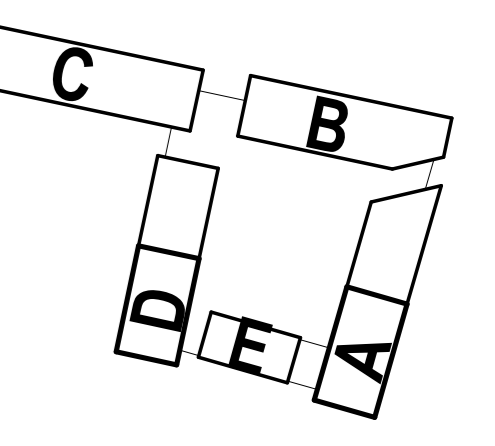

2 Bed  
 3 Bed

1 Blocks A & E - Fourth Floor  
 1 : 100

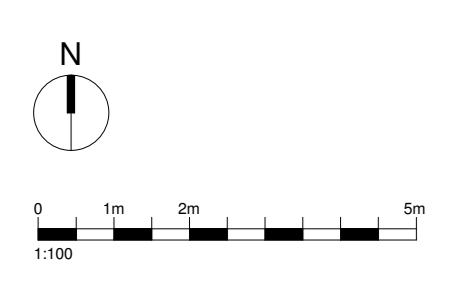

Revision:  
 Scale 1 : 100 @ A0  
 Status Information  
 Drawn By DP  
 Checked By JSC  
 Date 09/21/17  
 Client:  
**Regent Plaza Ltd**  
 Project:  
**Regent Plaza.**  
 Sheet Name:  
**Blocks - Fourth Floor**  
 Drawing Number: 17025\_CO-044  
 Architects | Master Planners | Designers  
 Hill Quays, 5 Jordan Street, Manchester, M15 4PY  
 t +44 (0) 161 242 1140  
 f +44 (0) 161 242 1141  
 w www.fletcher-rae.com  
 e info@fletcher-rae.com