



**General Notes**

All site dimensions shall be verified by the Contractor on site prior to commencing any works.


Do not scale from this drawing.

Only work to written dimensions.

This drawing is the property of Fletcher-Rae (UK) Limited (t/a Fletcher-Rae) and copyright is reserved by them. The drawing is not to be copied or disclosed by or to any unauthorised persons without the prior written consent of Fletcher-Rae (UK) Limited.

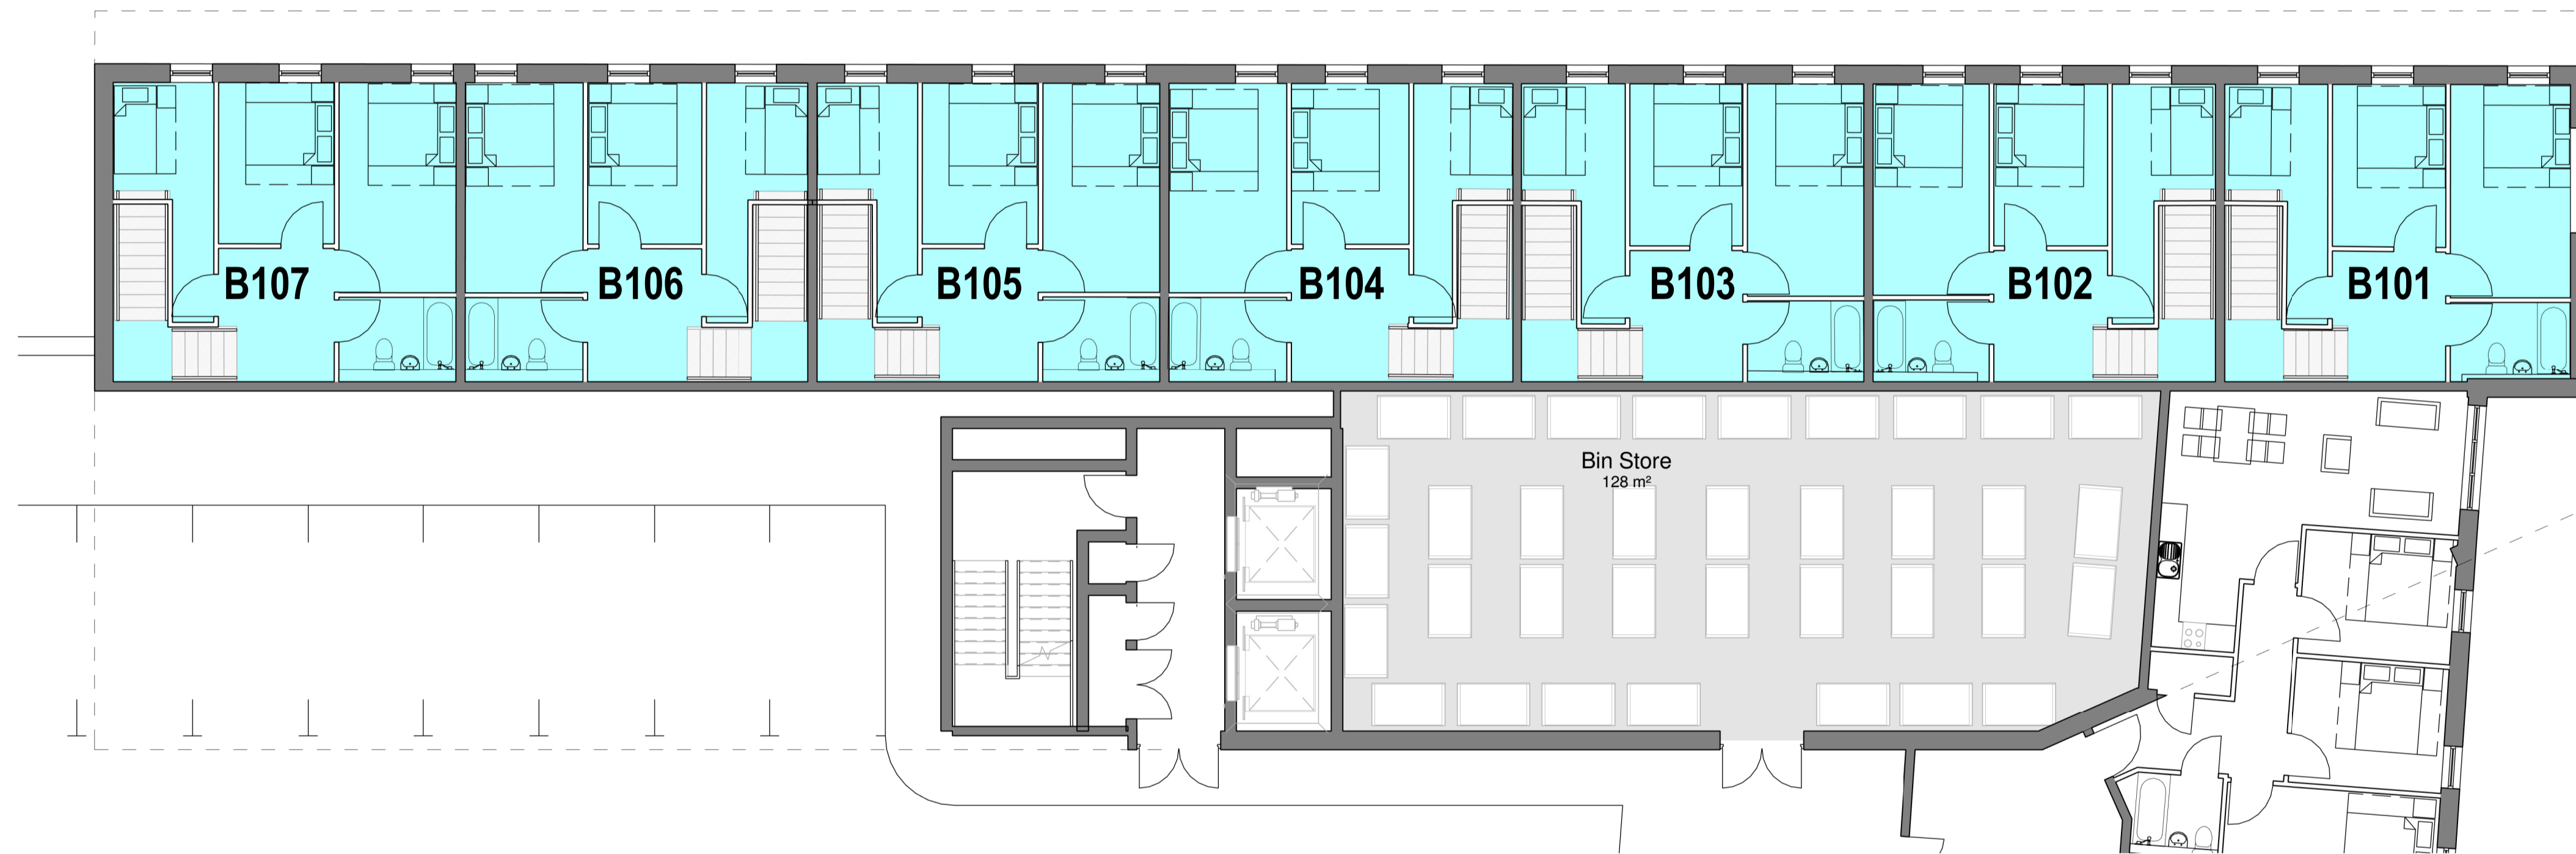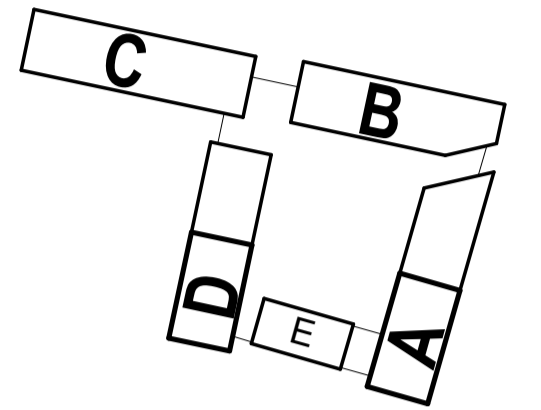

**1** Block B - First Floor  
1:100

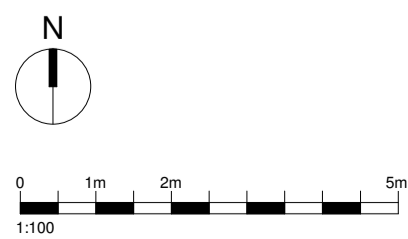

Revision:

Scale: 1:100 @ A1  
Status: Information  
Drawn By: DP  
Checked By: JSC  
Date: 09/12/17

Client:  
**Regent Plaza Ltd**  
Project:  
**Regent Plaza.**

Sheet Name:  
**Block B - First Floor**

Drawing Number: 17025\_CO-012  
Revision:

**fletcher|rae**  
Architects | Master Planners | Designers  
Hill Quays, 5 Jordan Street, Manchester, M15 4PY

t +44 (0) 161 242 1140  
f +44 (0) 161 242 1141  
w www.fletcher-rae.com  
e info@fletcher-rae.com