

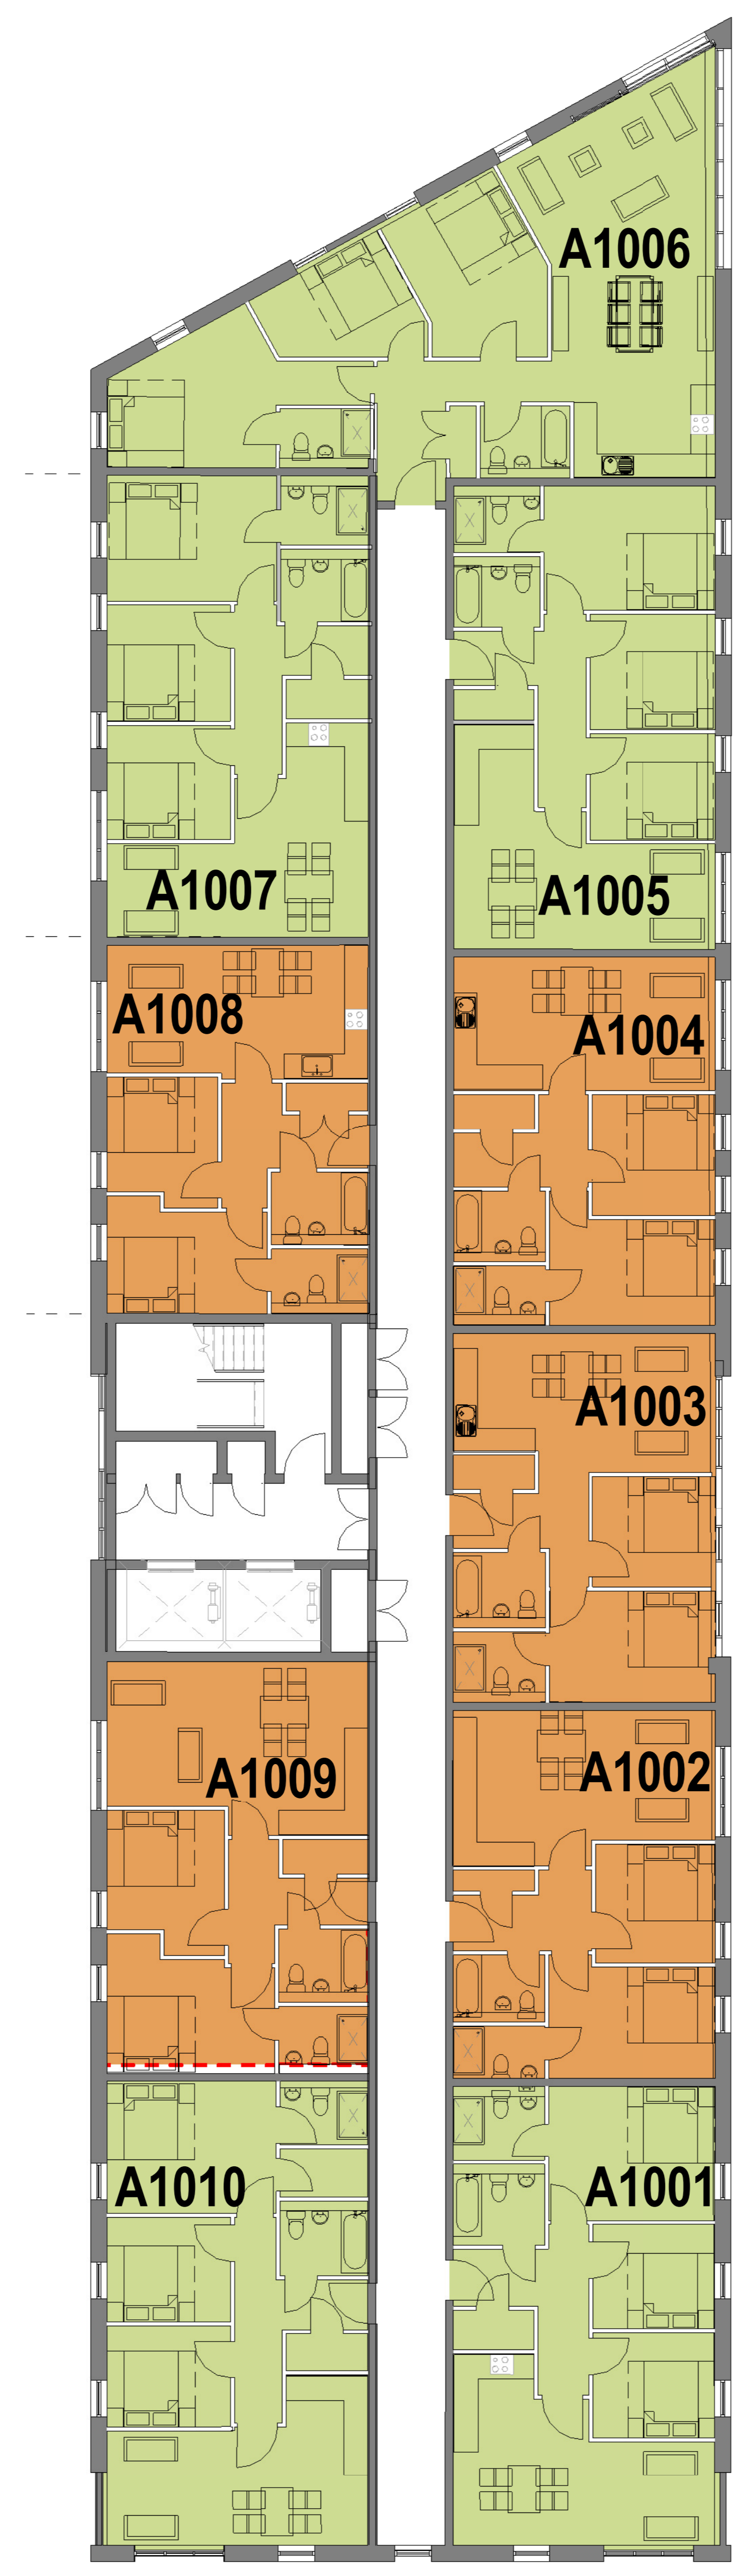


General Notes
 All site dimensions shall be verified by the Contractor on site prior to commencing any works.
 Do not scale from this drawing.
 Only work to written dimensions.
 This drawing is the property of Fletcher-Rae (UK) Limited (f/a Fletcher-Rae) and copyright is reserved by them. The drawing is not to be copied or disclosed by or to any unauthorised persons without the prior written consent of Fletcher-Rae (UK) Limited.

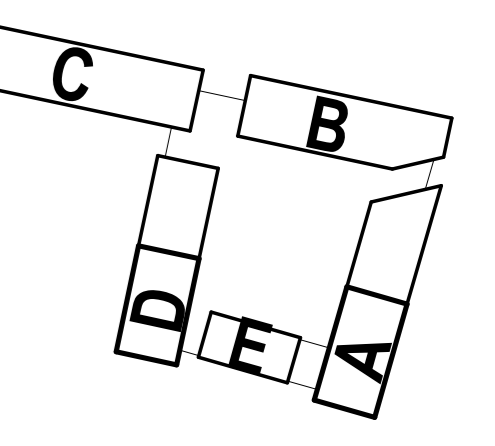

2 Bed
 3 Bed

1 Block A - Tenth Floor
 1:100

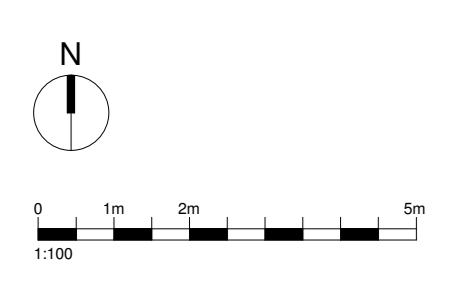

Revision:
 Scale 1:100 @ A0
 Status Information
 Drawn By DP
 Checked By JSC
 Date 09/21/17
 Client:
Regent Plaza Ltd
 Project:
Regent Plaza.
 Sheet Name:
Block A - Tenth Floor
 Drawing Number: 17025_CO-050
 Architects | Master Planners | Designers
 Hill Quays, 5 Jordan Street, Manchester, M15 4PY
 t +44 (0) 161 242 1140
 f +44 (0) 161 242 1141
 w www.fletcher-rae.com
 e info@fletcher-rae.com